


PROPOSED MOTEL EXTENSION AND REFURBISHMENT
AT 9-11 MURRAY TERRACE, EUSTON, NSW
FOR EUSTON CLUB MOTEL


DA Sheet List Copy 1				
Sheet Number	Sheet Name	Current Revision	Current Revision Description	Current Revision Date
DA0000	TITLE SHEET	B	ISSUE FOR DA	14-07-23
DA0001	EXISTING & SITE ANALYSIS PLAN	B	ISSUE FOR DA	14-07-23
DA0002	PROPOSED SITE PLAN	B	ISSUE FOR DA	14-07-23
DA1100	PROPOSED PLAN	B	ISSUE FOR DA	14-07-23
DA2000	ELEVATION WEST	B	ISSUE FOR DA	14-07-23
DA2002	PROPOSED SECTION	B	ISSUE FOR DA	14-07-23
DA6000	PONTOON 3D view	B	ISSUE FOR DA	14-07-23

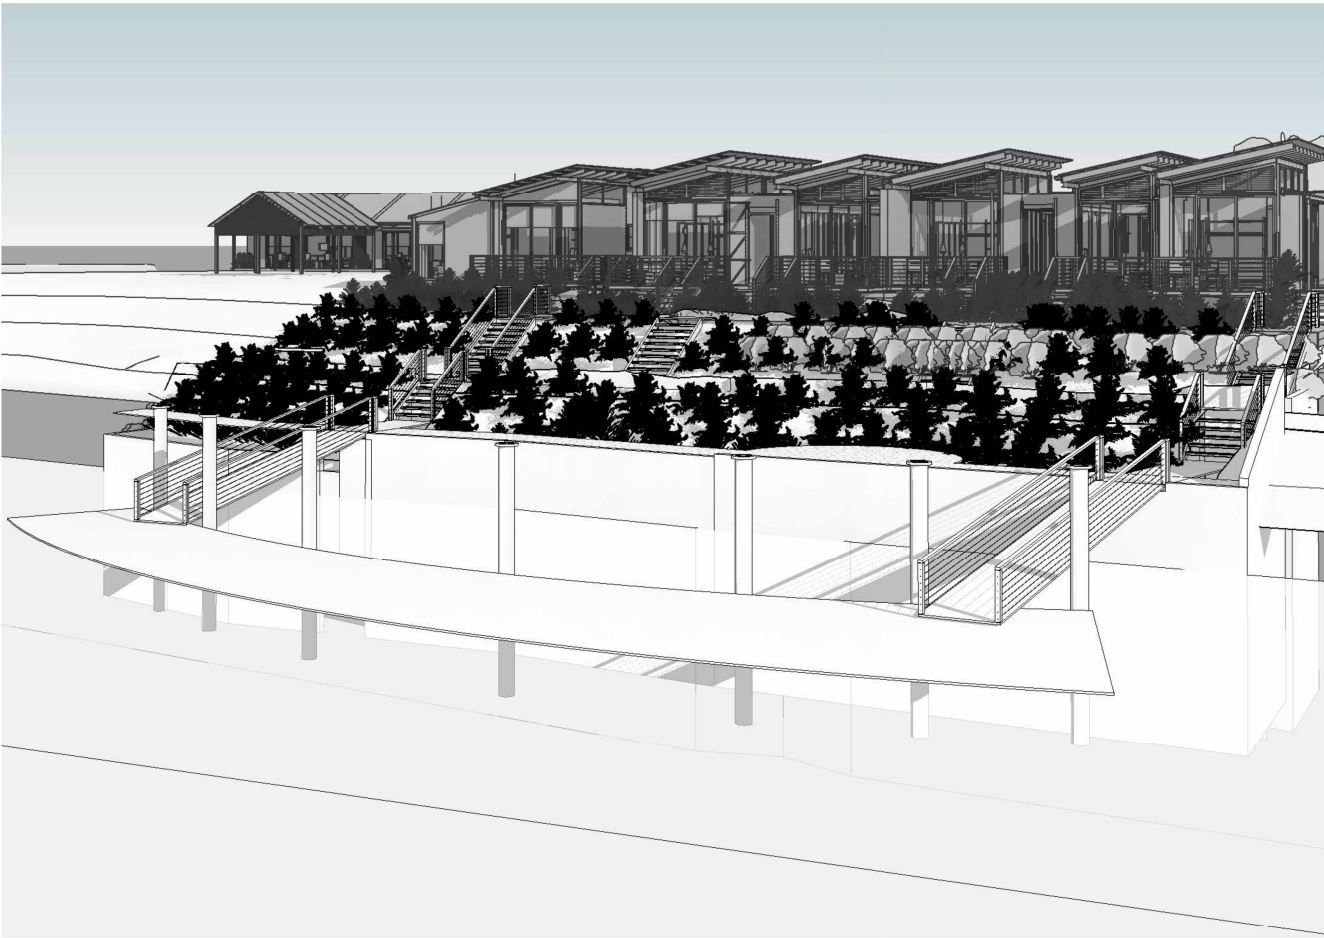

NOTES: USE FIGURED DIMENSIONS IN PREFERENCE TO SCALE. DIMENSIONS TO BE VERIFIED ON SITE	No.	Description	Date	TITLE SHEET			
	1	ISSUE FOR DA	30-03-23	<div><div><div>EUSTON CLUB RESORT</div><div>9 MURRAY TERRACE, EUSTON, NSW, 2737</div></div><div><div>Project number2019.27</div><div>DateFEBURARY 2023</div><div>Drawn byAuthor</div><div>Scale</div></div><div>DA0000</div><div>B</div></div>			
	A	ISSUE FOR DA	28-06-23				
	B	ISSUE FOR DA	14-07-23				




Suite 101 18-20 Victoria St Erskineville
PH: 0405 201 700
tonym@daccagroup.com.au
Architect 9248

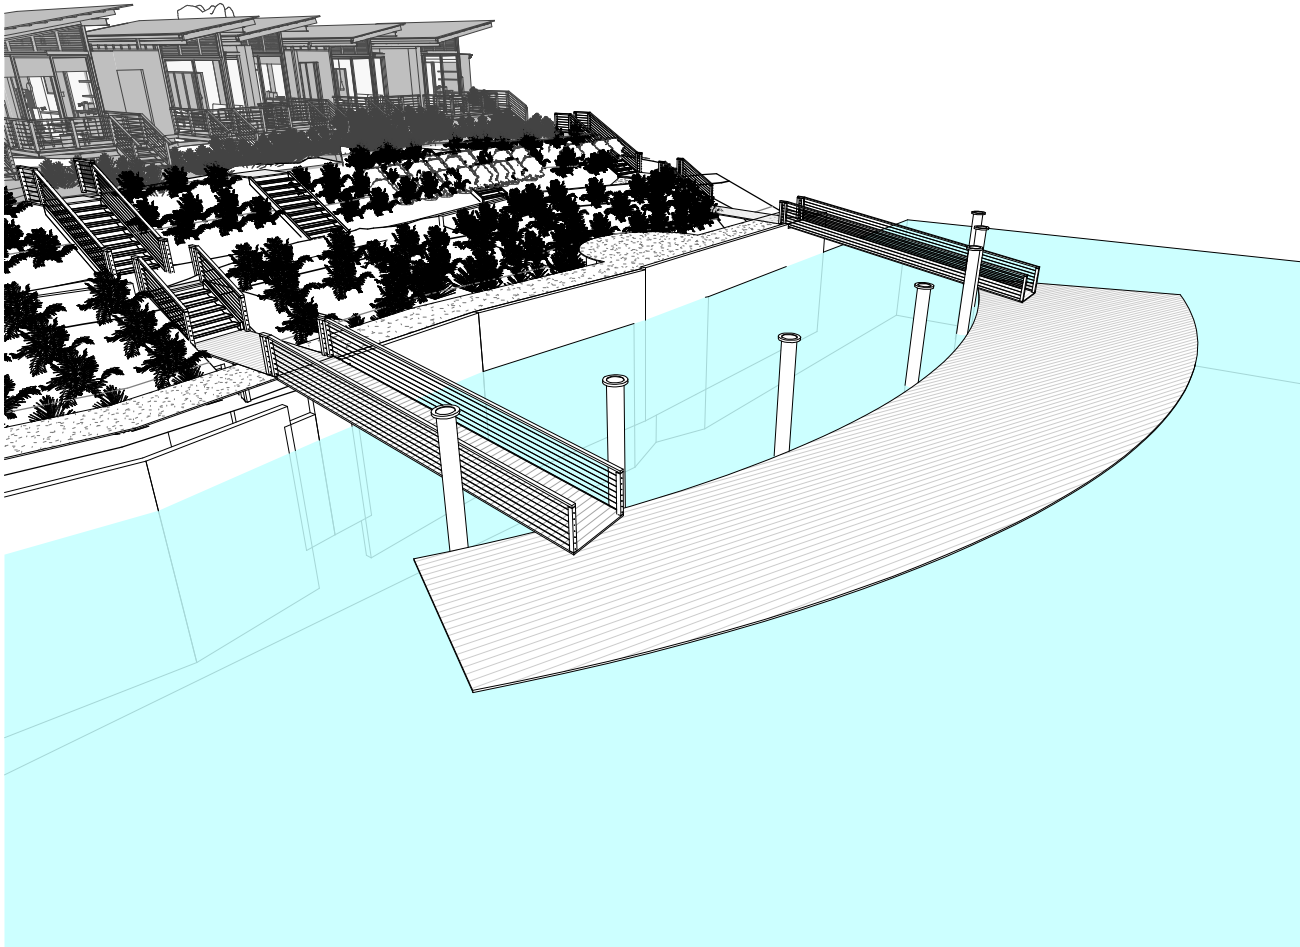

1
—

3D View 01

Scale:

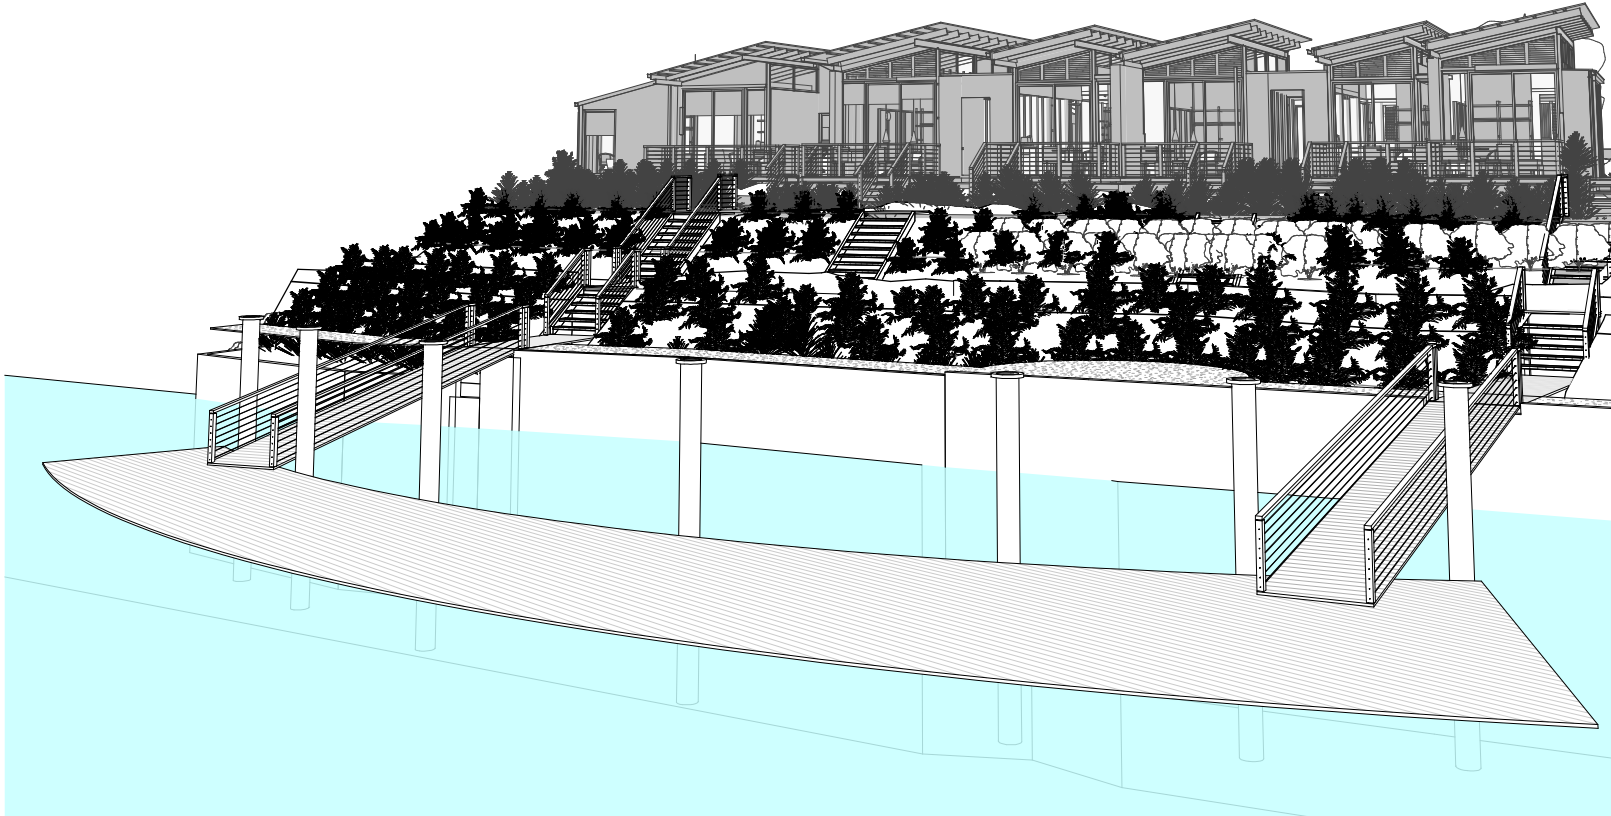

2
—

3D View 02

Scale:

NOTES:	No.	Description	Date
USE FIGURED DIMENSIONS IN PREFERENCE TO SCALE. DIMENSIONS TO BE VERIFIED ON SITE	1	ISSUE FOR DA	30-03-23
	A	ISSUE FOR DA	28-06-23
	B	ISSUE FOR DA	14-07-23

DACCA
ARCHITECTURE

Suite 101 18-20 Victoria St Erskineville
PH: 0405 201 700
tonym@daccagroup.com.au
Architect 9248

EUSTON CLUB
RESORT

9 MURRAY TERRACE, EUSTON, NSW, 2737


PONTOON 3D view

Project number	2019.27
Date	FEBURARY 2023
Drawn by	Author

DA6000

Scale

B

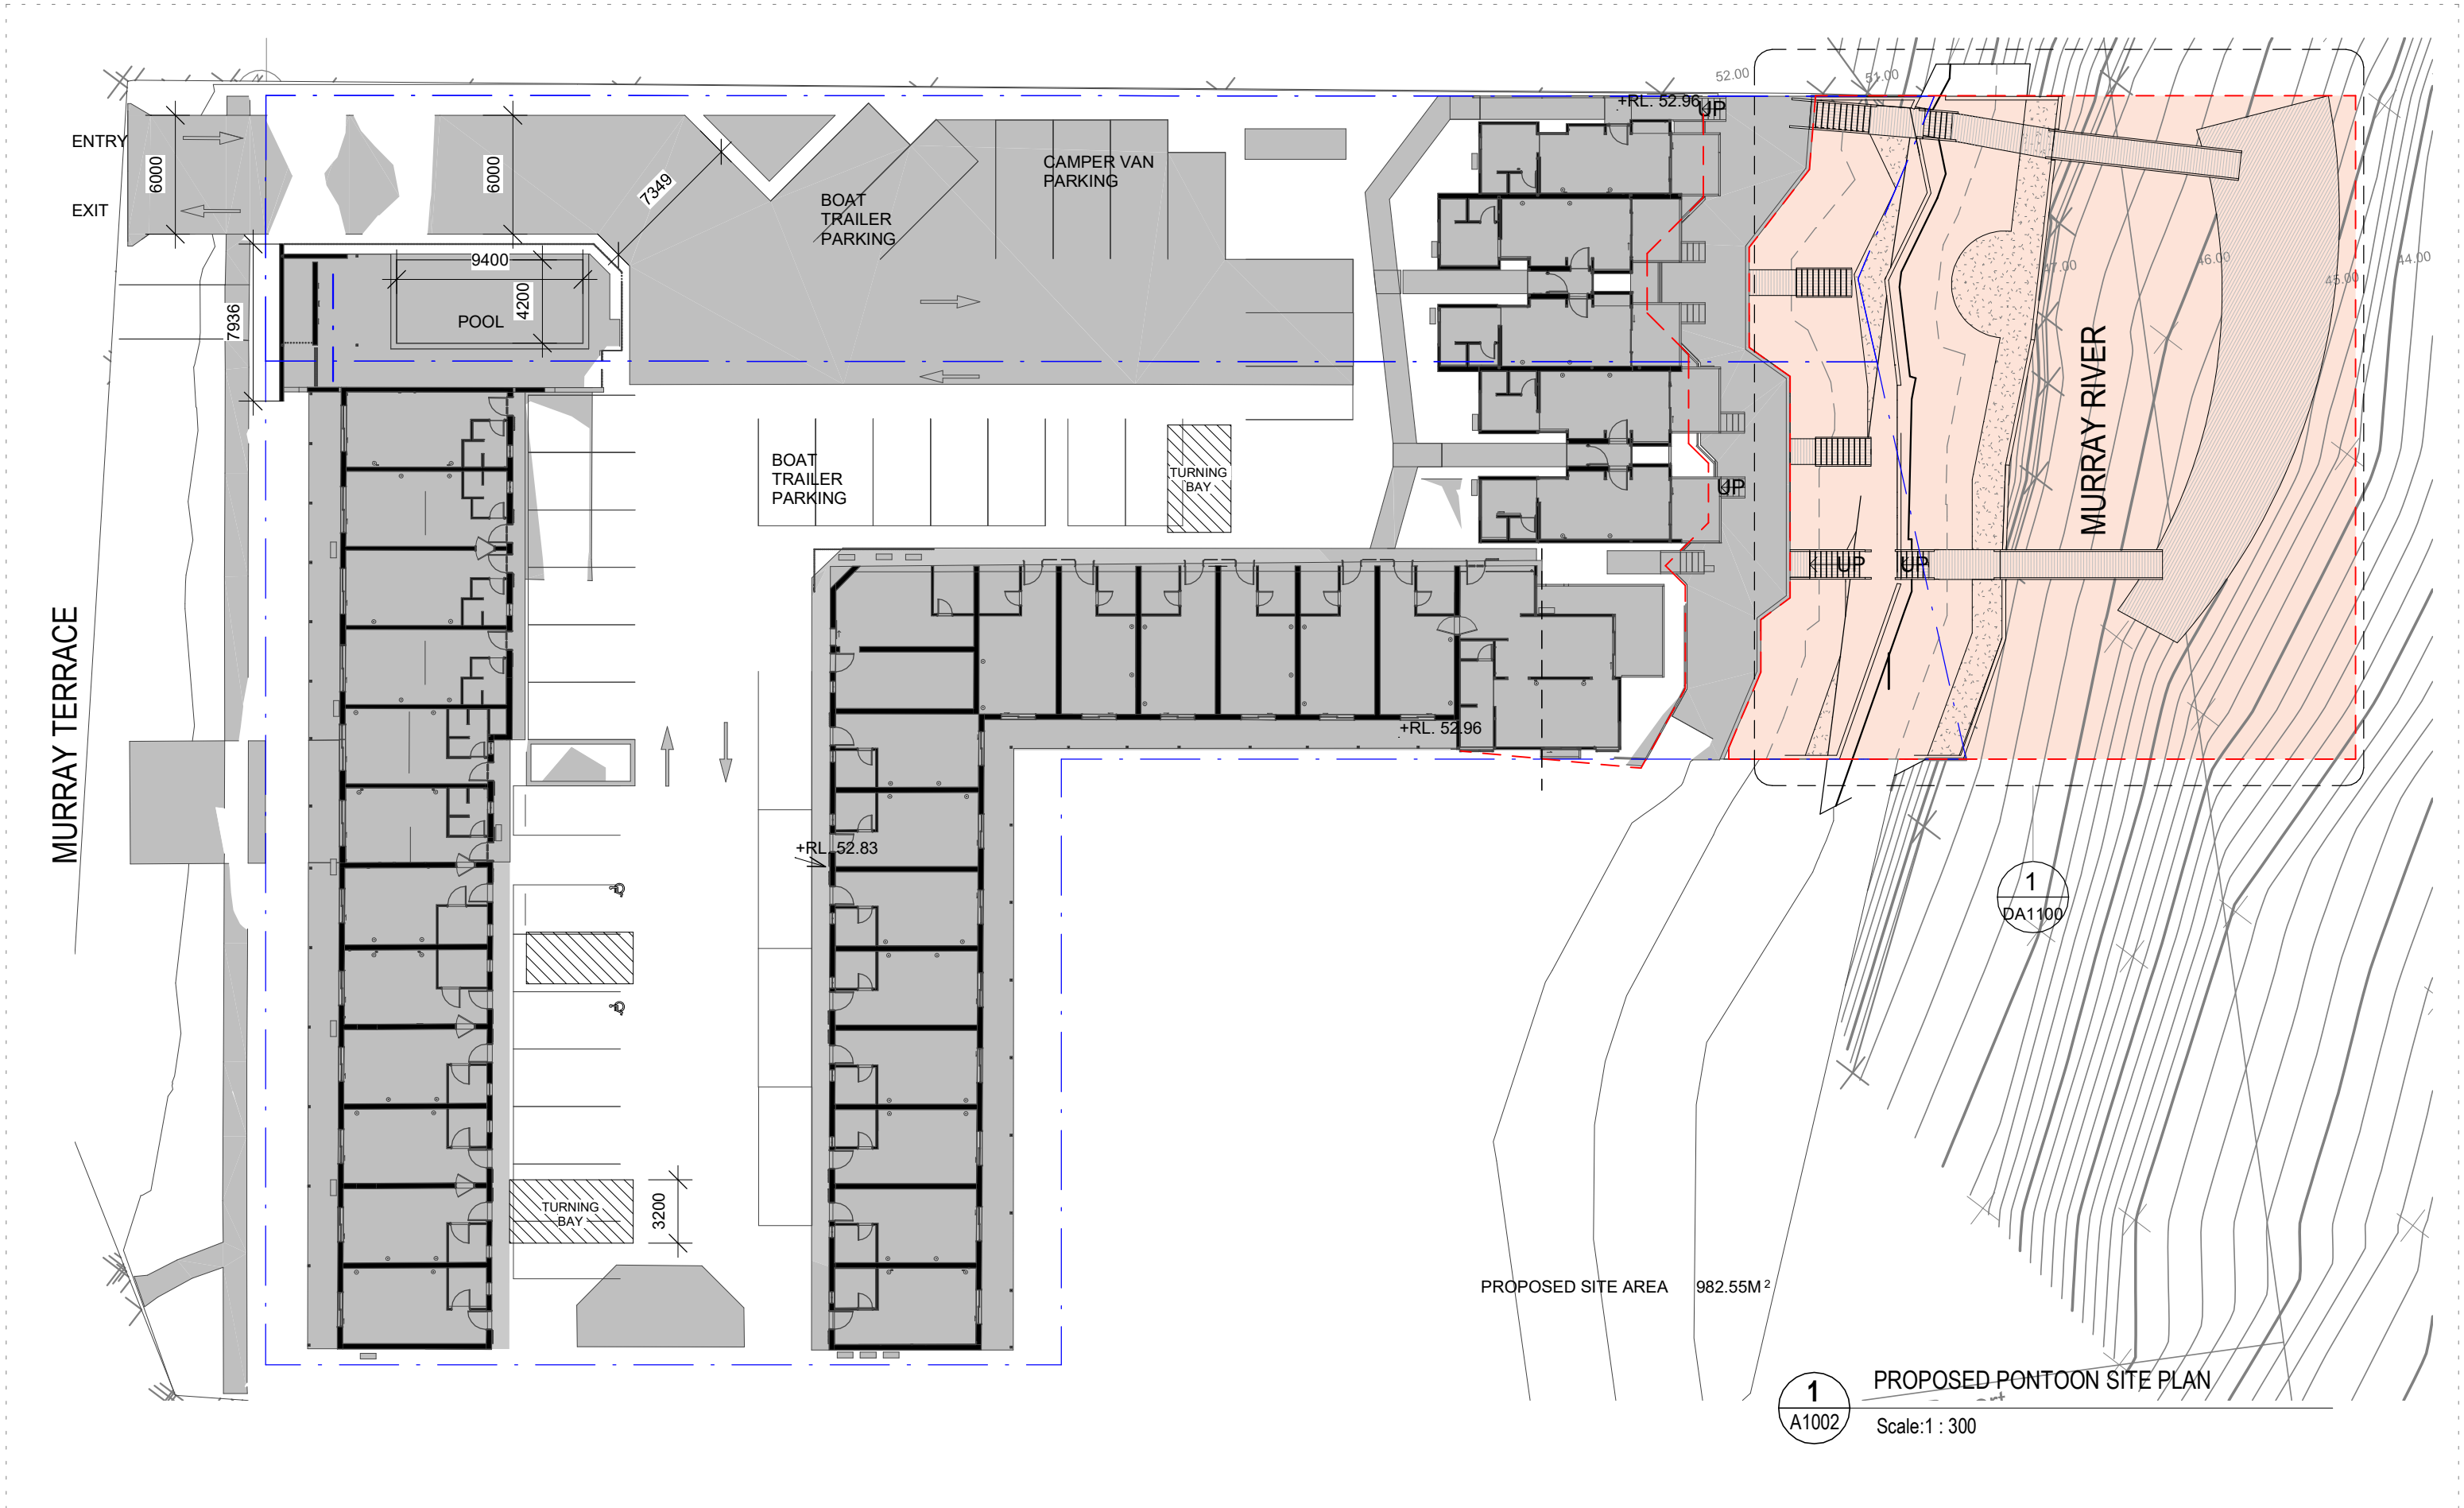

NOTES:	No.	Description	Date	<div><div><div>DACCA</div><div>ARCHITECTURE</div></div><div><div>Suite 101 18-20 Victoria St Erskineville PH: 0405 201 700 tonym@daccagroup.com.au</div><div>Architect 9248</div></div></div>		PROPOSED SITE PLAN			
USE FIGURED DIMENSIONS IN PREFERENCE TO SCALE. DIMENSIONS TO BE VERIFIED ON SITE	1	ISSUE FOR DA	30-03-23		<div><div><div>EUSTON CLUB RESORT</div><div>9 MURRAY TERRACE, EUSTON, NSW, 2737</div></div></div>	Project number	2019.27	DA0002	B
	A	ISSUE FOR DA	28-06-23			Date	FEBURARY 2023		
	B	ISSUE FOR DA	14-07-23						
					Drawn by	Author	Scale	As indicated	



NOTES:	No.	Description	Date
USE FIGURED DIMENSIONS IN PREFERENCE TO SCALE. DIMENSIONS TO BE VERIFIED ON SITE	1	ISSUE FOR DA	30-03-23
	A	ISSUE FOR DA	28-06-23
	B	ISSUE FOR DA	14-07-23



Suite 101 18-20 Victoria St Erskineville
PH: 0405 201 700
tonym@daccagroup.com.au
Architect 9248

EUSTON CLUB RESORT

9 MURRAY TERRACE, EUSTON, NSW, 2737

PROPOSED PLAN			
Project number	2019.27	DA1100	B
Date	FEBURARY 2023		
Drawn by	Author		
Scale		1 : 150	