


PROPOSED ADDITONAL WORKS TO EXTG. FACILITY

CHURCH STREET, BALRANALD, NSW, 2715

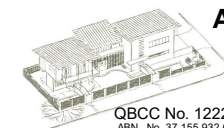

**ANDRE MELVILLE BUILDING DESIGN
& DRAFTING SERVICES**



P.O BOX 8, LABRADOR, QLD 4814
Ph: 0498 001 535

E-MAIL: admin@ambd.com.au
www.ambd.com.au


QBCC No. 1222804
ABN No. 37 155 932 675




Townsville - Brisbane - Goldcoast

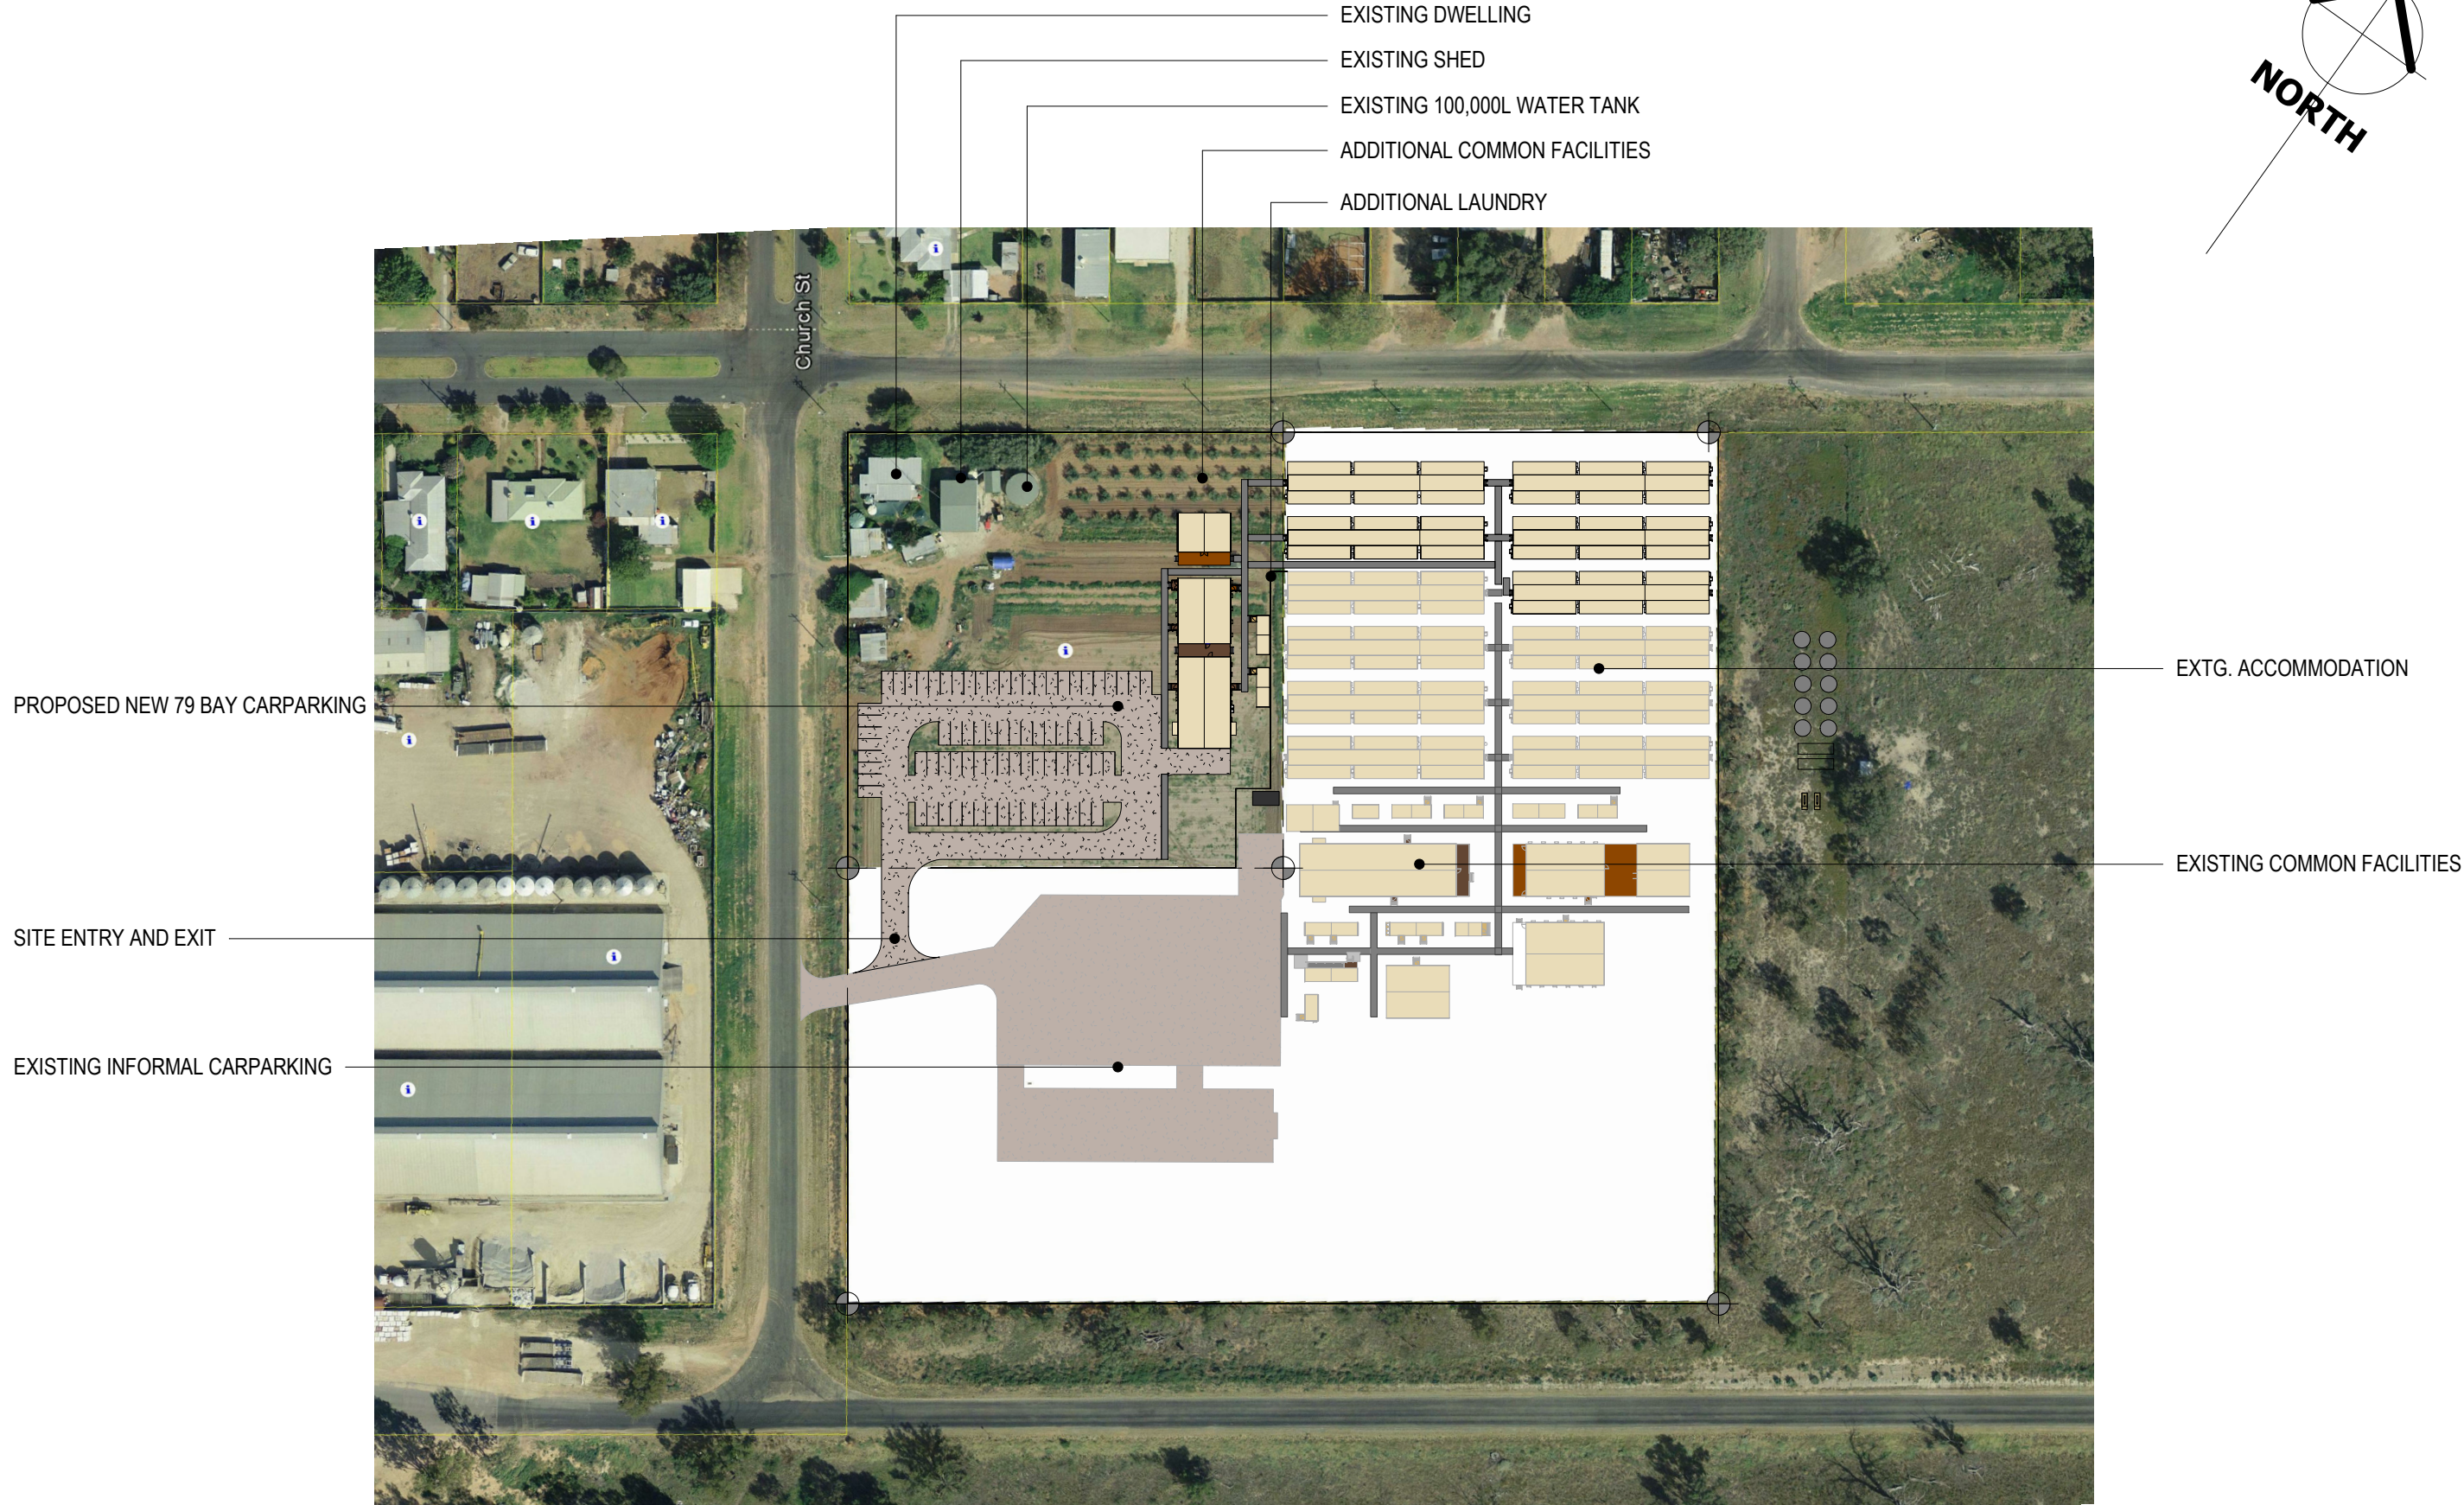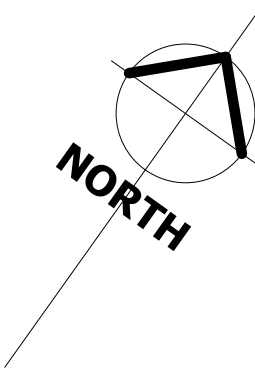


CP-SITE AREA PLAN
1 : 1500@A3

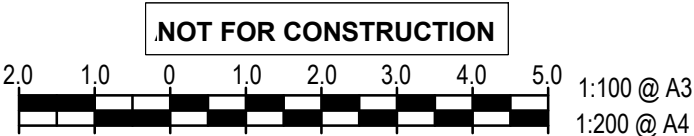


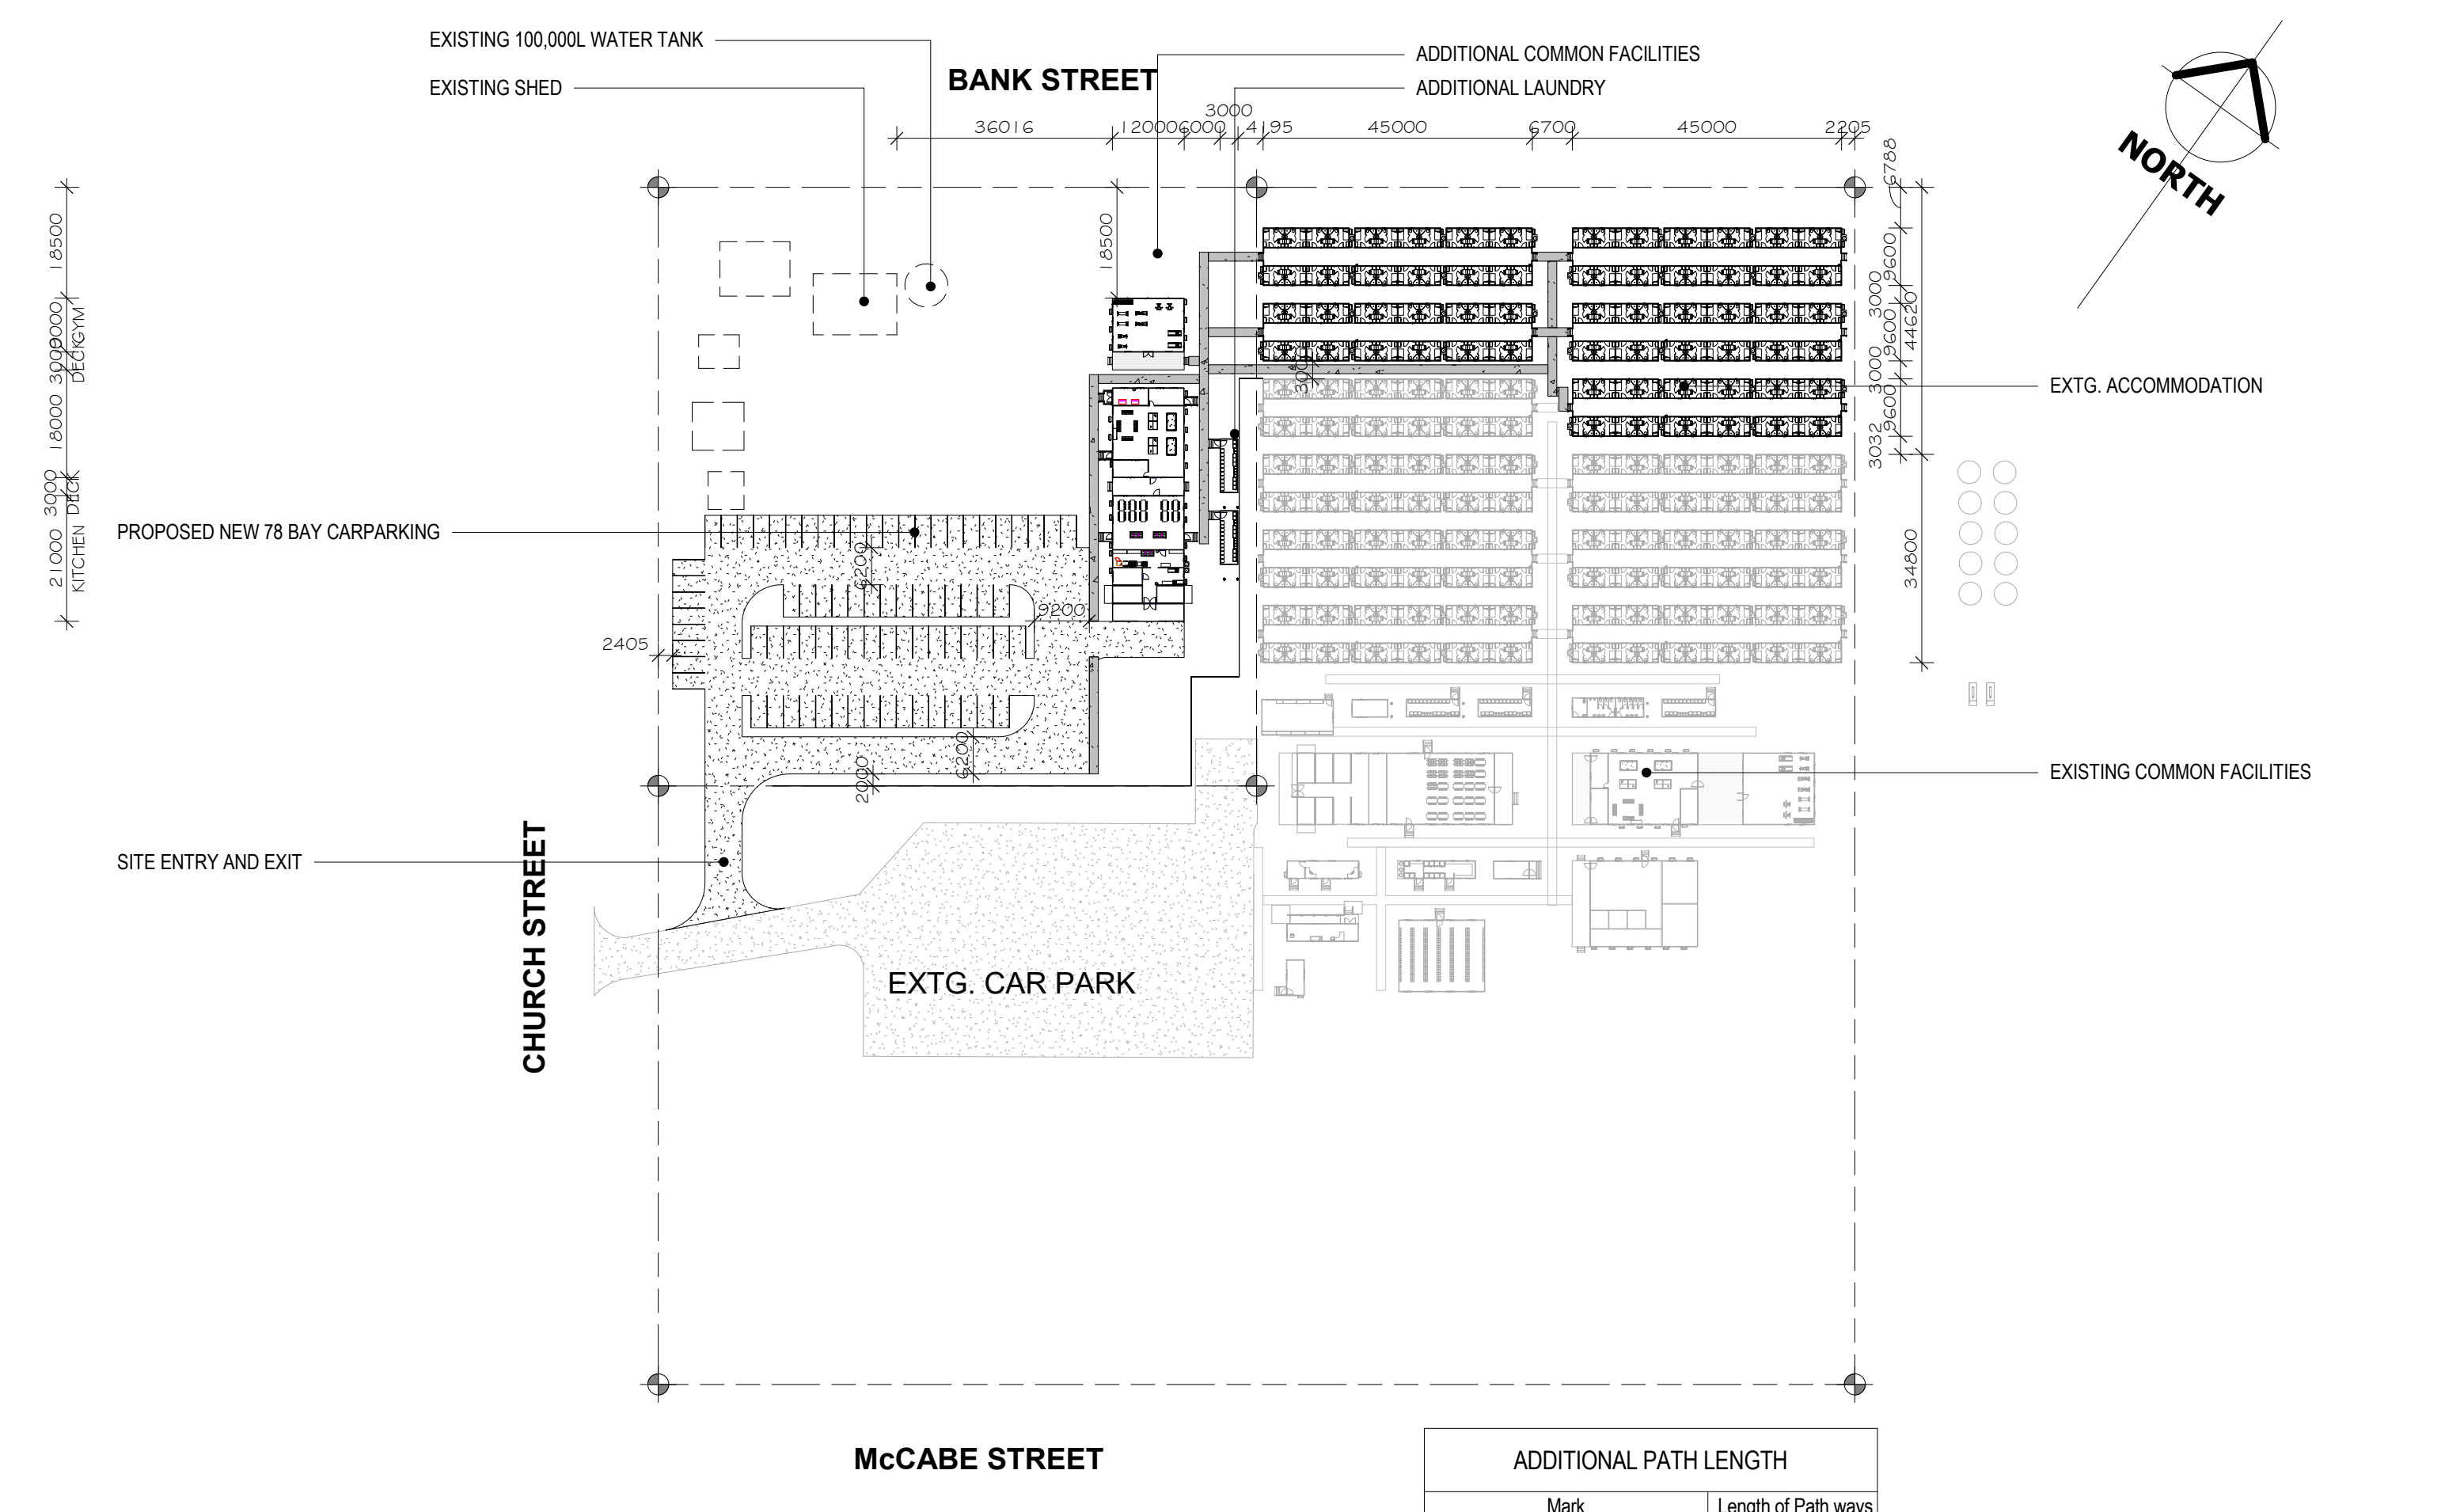

-SITE GROUND FLOOR PLAN
1 : 1000@A3

ADDITIONAL PATH LENGTH	
Mark	Length of Path ways
ADDITIONAL 1500mm PATHWAY	242.02 m
	242.02 m

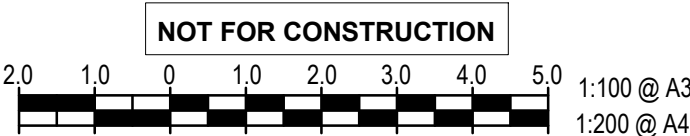

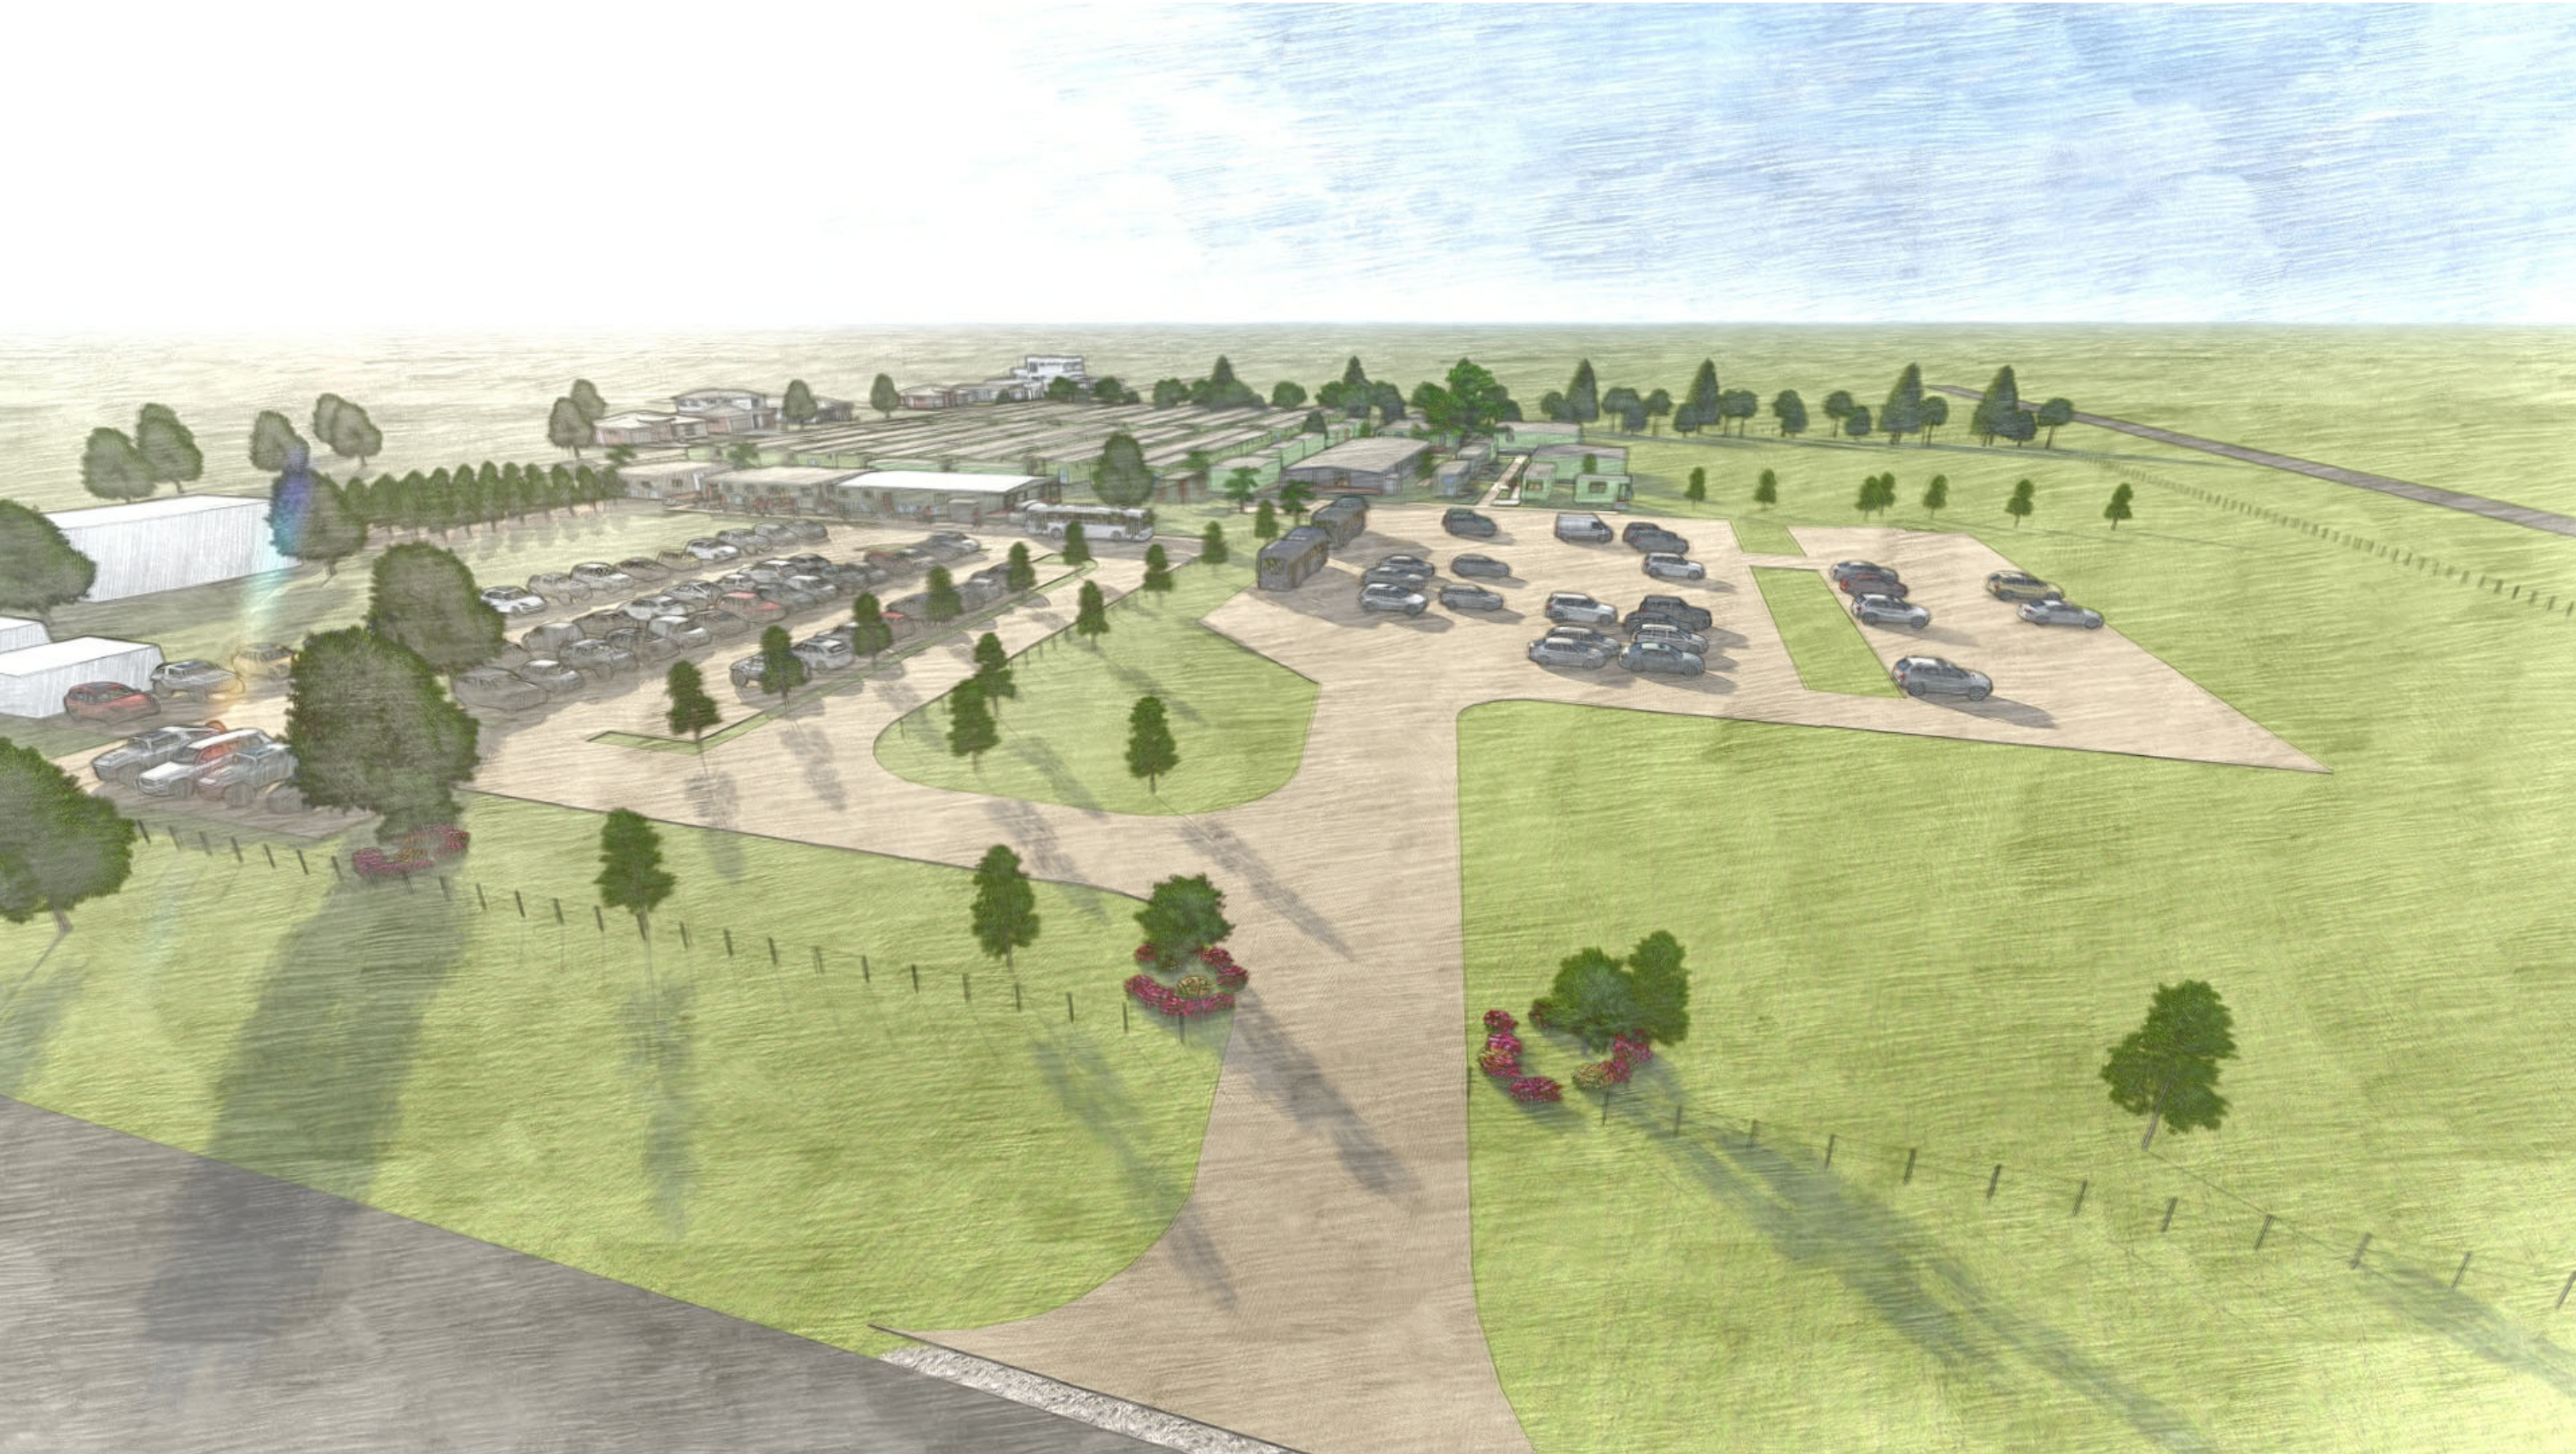

SITE ENTRY VIEW

NOT FOR CONSTRUCTION



NOTE:
- VERIFY ALL DIMENSIONS ON SITE
- NOTED DIMENSIONS TAKE PRESEDENT OVER
 SCALED DIMENSIONS
© COPYRIGHT: ANDRE MELVILLE BUILDING
 DESIGN & DRAFTING SERVICES (AMBD)
These plans are not to be reproduced wholly or in part
without the express written permission of AMBD

PROJECT : PROPOSED ADDITONAL WORKS TO EXTG. FACILITY
CLIENT : QCV
LOCATION: CHURCH STREET, BALRANALD, NSW, 2715



ANDRE MELVILLE BUILDING DESIGN
& DRAFTING SERVICES
P.O BOX 8, LABRADOR, QLD 4814
Ph: 0498 001 535
E-MAIL: admin@ambd.com.au
www.ambd.com.au




No.	Description	Date	DESIGNED	AM	PERSPECTIVES
A	REVISED CLIENT REVIEW	19-09-23	DRAWN	AM	15-1051AA - SK-04 - C
B	DA ISSUE	28-09-23	DATE	NOV 2018	
C	REVISED DA ISSUE	11-10-23	SCALE	A3	
			ISSUED	11-10-23	

11/10/2023 13:31 PM



SITE VIEW

NOT FOR CONSTRUCTION

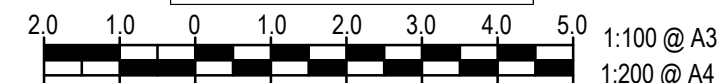

<div>NOTE: - VERIFY ALL DIMENSIONS ON SITE - NOTED DIMENSIONS TAKE PRESEDENT OVER - SCALED DIMENSIONS</div> <div>© COPYRIGHT: ANDRE MELVILLE BUILDING DESIGN & DRAFTING SERVICES (AMBD) These plans are not to be reproduced wholly or in part without the express written permission of AMBD</div>		<div>PROJECT : PROPOSED ADDITIONAL WORKS TO EXTG. FACILITY</div> <div>CLIENT : QCV</div> <div>LOCATION: CHURCH STREET, BALRANALD, NSW, 2715</div>	<div></div>	<div></div> <div>QBCC No. 1222804 ABN No. 37 155 932 675</div>	<div>ANDRE MELVILLE BUILDING DESIGN & DRAFTING SERVICES P.O BOX 8, LABRADOR, QLD 4814 Ph: 0498 001 535 E-MAIL: admin@ambd.com.au www.ambd.com.au</div>	<div> building designers association of queensland inc</div> <div> ENDORSED Sustainable Building Designer</div> <div>Townsville - Brisbane - Goldcoast</div>	<table><tr><th>No.</th><th>Description</th><th>Date</th><th>DESIGNED</th><th>AM</th><th rowspan="5">PERSPECTIVES</th></tr><tr><td>A</td><td>REVISED CLIENT REVIEW</td><td>19-09-23</td><td>DRAWN</td><td>AM</td></tr><tr><td>B</td><td>DA ISSUE</td><td>28-09-23</td><td>DATE</td><td>NOV 2018</td></tr><tr><td>C</td><td>REVISED DA ISSUE</td><td>11-10-23</td><td>SCALE</td><td>A3</td></tr><tr><td></td><td></td><td></td><td>ISSUED</td><td>11-10-23</td></tr></table>	No.	Description	Date	DESIGNED	AM	PERSPECTIVES	A	REVISED CLIENT REVIEW	19-09-23	DRAWN	AM	B	DA ISSUE	28-09-23	DATE	NOV 2018	C	REVISED DA ISSUE	11-10-23	SCALE	A3				ISSUED	11-10-23	<div>15-1051AA - SK-05 - C</div>
No.	Description	Date	DESIGNED	AM	PERSPECTIVES																													
A	REVISED CLIENT REVIEW	19-09-23	DRAWN	AM																														
B	DA ISSUE	28-09-23	DATE	NOV 2018																														
C	REVISED DA ISSUE	11-10-23	SCALE	A3																														
			ISSUED	11-10-23																														

11/10/2023 1:33:31 PM



TYPICAL COVERED WALKWAY VIEW

NOT FOR CONSTRUCTION



NOTE:
- VERIFY ALL DIMENSIONS ON SITE
- NOTED DIMENSIONS TAKE PRESEDENT OVER
- SCALED DIMENSIONS
© COPYRIGHT: ANDRE MELVILLE BUILDING
DESIGN & DRAFTING SERVICES (AMBD)
These plans are not to be reproduced wholly or in part
without the express written permission of AMBD

PROJECT : PROPOSED ADDITONAL WORKS TO EXTG. FACILITY
CLIENT : QCV
LOCATION: CHURCH STREET, BALRANALD, NSW, 2715



QBCC No. 1222804
ABN No. 37 155 932 675

ANDRE MELVILLE BUILDING DESIGN
& DRAFTING SERVICES
P.O BOX 8, LABRADOR, QLD 4814
Ph: 0498 001 535
E-MAIL: admin@ambd.com.au
www.ambd.com.au



Townsville - Brisbane - Goldcoast



No.	Description	Date	DESIGNED	AM	PERSPECTIVES
A	REVISED CLIENT REVIEW	19-09-23	DRAWN	AM	
B	DA ISSUE	28-09-23	DATE	NOV 2018	
C	REVISED DA ISSUE	11-10-23	SCALE	A3	
			ISSUED	11-10-23	
					15-1051AA - SK-06 - C

11/10/2023 13:31 PM



VIEW BACK TO OFFICE AND KITCHEN

NOT FOR CONSTRUCTION



NOTE:
- VERIFY ALL DIMENSIONS ON SITE
- NOTED DIMENSIONS TAKE PRESEDENT OVER SCALED DIMENSIONS

© COPYRIGHT: ANDRE MELVILLE BUILDING DESIGN & DRAFTING SERVICES (AMBD)
These plans are not to be reproduced wholly or in part without the express written permission of AMBD

PROJECT : PROPOSED ADDITONAL WORKS TO EXTG. FACILITY
CLIENT : QCV
LOCATION: CHURCH STREET, BALRANALD, NSW, 2715





QBCC No. 1222804
ABN No. 37 155 932 675

ANDRE MELVILLE BUILDING DESIGN
& DRAFTING SERVICES
P.O BOX 8, LABRADOR, QLD 4814
Ph: 0498 001 535
E-MAIL: admin@ambd.com.au
www.ambd.com.au



building designers
association of
queensland inc
Sustainable Building Designer

No.	Description	Date	DESIGNED	AM	PERSPECTIVES
A	REVISED CLIENT REVIEW	19-09-23	DRAWN	AM	
B	DA ISSUE	28-09-23	DATE	NOV 2018	
C	REVISED DA ISSUE	11-10-23	SCALE	A3	
			ISSUED	11-10-23	15-1051AA - SK-07 - C



VIEW TO KITCHEN, OFFICE AND ACCOMMODATION

NOT FOR CONSTRUCTION



NOTE:
- VERIFY ALL DIMENSIONS ON SITE
- NOTED DIMENSIONS TAKE PRESEDENT OVER
- SCALED DIMENSIONS
© COPYRIGHT: ANDRE MELVILLE BUILDING
DESIGN & DRAFTING SERVICES (AMBD)
These plans are not to be reproduced wholly or in part
without the express written permission of AMBD

PROJECT : PROPOSED ADDITIONAL WORKS TO EXTG. FACILITY
CLIENT : QCV
LOCATION: CHURCH STREET, BALRANALD, NSW, 2715



QBCC No. 1222804
ABN No. 37 155 932 675


ANDRE MELVILLE BUILDING DESIGN
& DRAFTING SERVICES
P.O BOX 8, LABRADOR, QLD 4814
Ph: 0498 001 535
E-MAIL: admin@ambd.com.au
www.ambd.com.au




Townsville - Brisbane - Goldcoast

No.	Description	Date	DESIGNED	AM	PERSPECTIVES
A	REVISED CLIENT REVIEW	19-09-23	DRAWN	AM	
B	DA ISSUE	28-09-23	DATE	NOV 2018	
C	REVISED DA ISSUE	11-10-23	SCALE	A3	
			ISSUED	11-10-23	
					15-1051AA - SK-08 - C

11/10/2023 1:33:32 PM

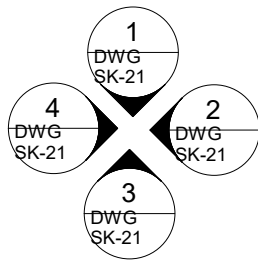

DINING/ KITCHEN BUILDING

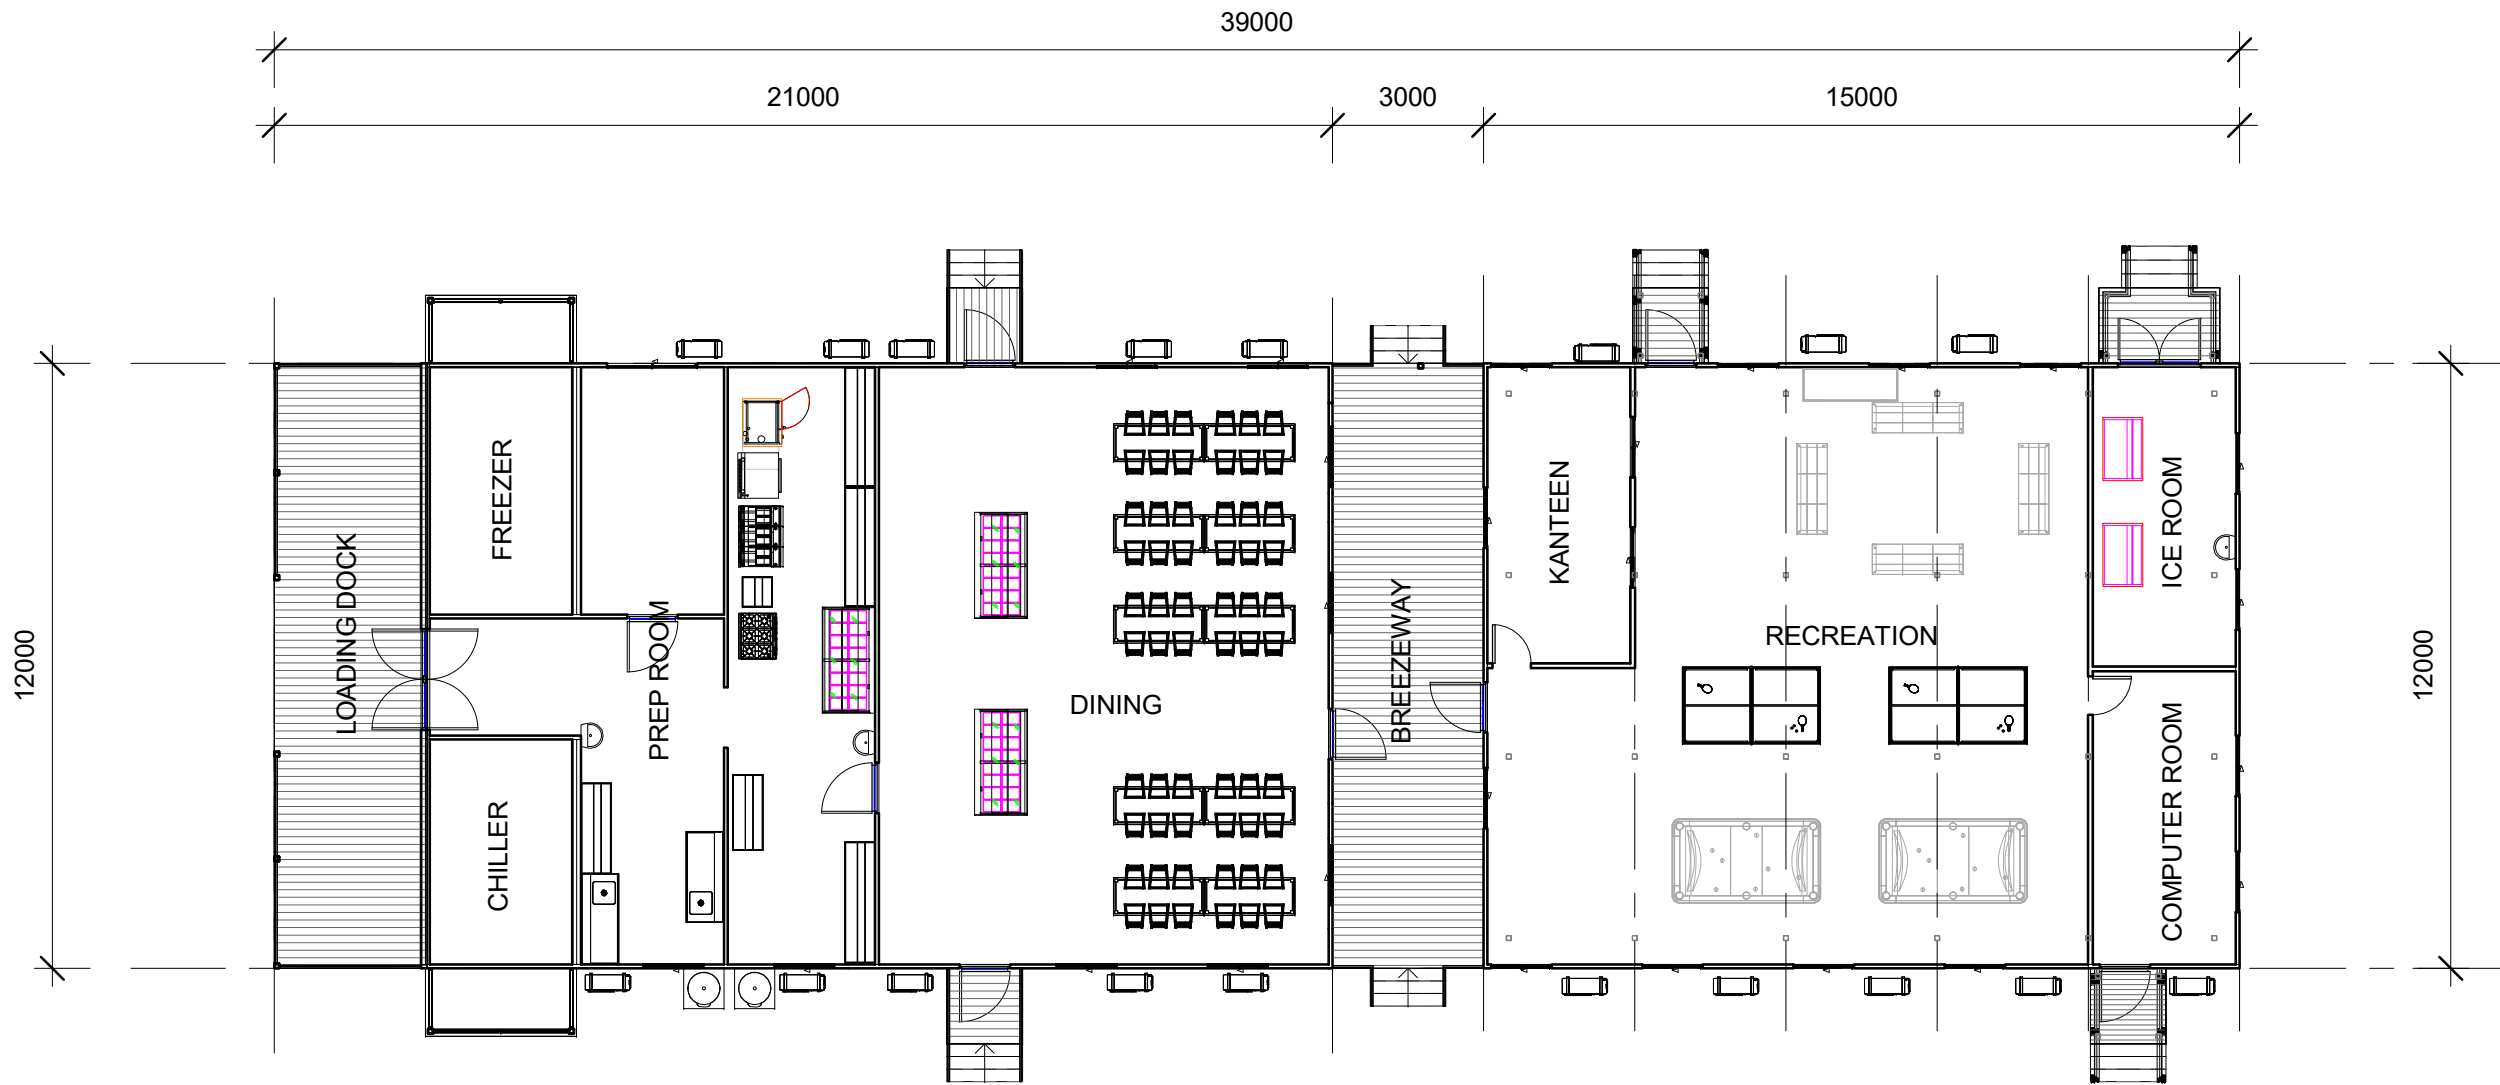

FLOOR PLAN
1 : 150 @ A3

NOT FOR CONSTRUCTION







ELEVATION 1
1 : 150 @ A3




ELEVATION 2
1 : 150 @ A3

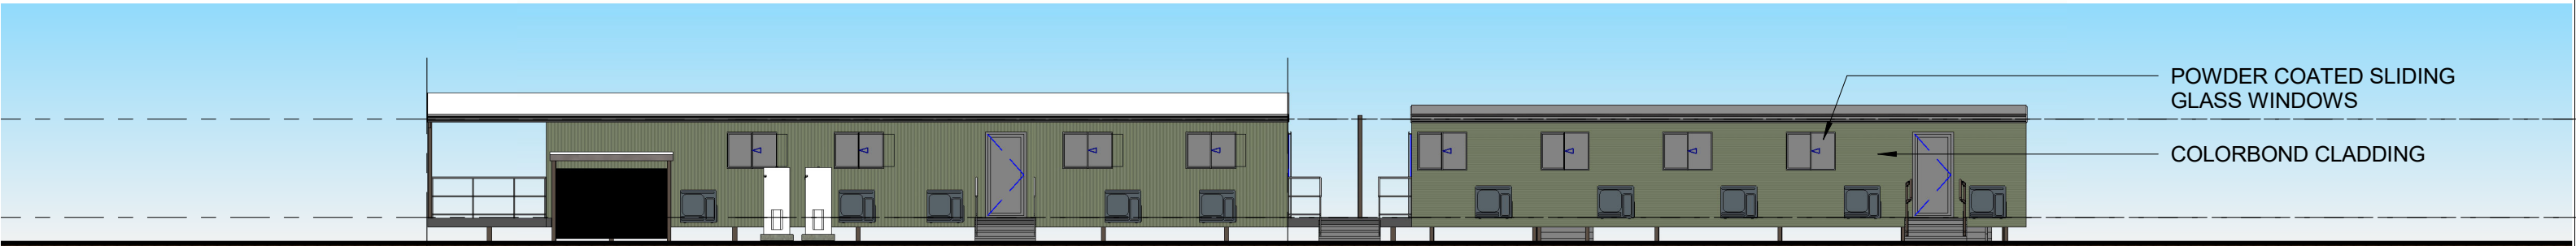


ELEVATION 3
1 : 150 @ A3

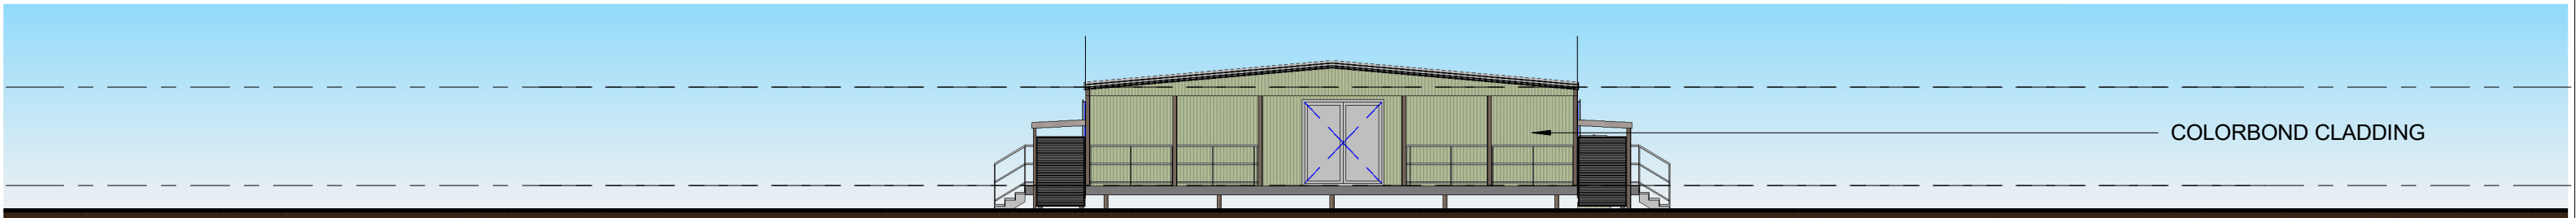


ELEVATION 4
1 : 150 @ A3

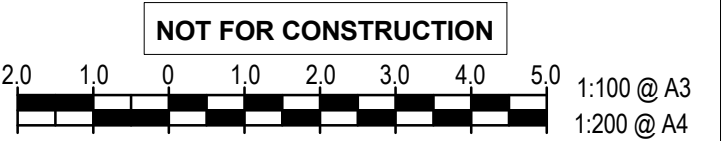


GYM BUILDING

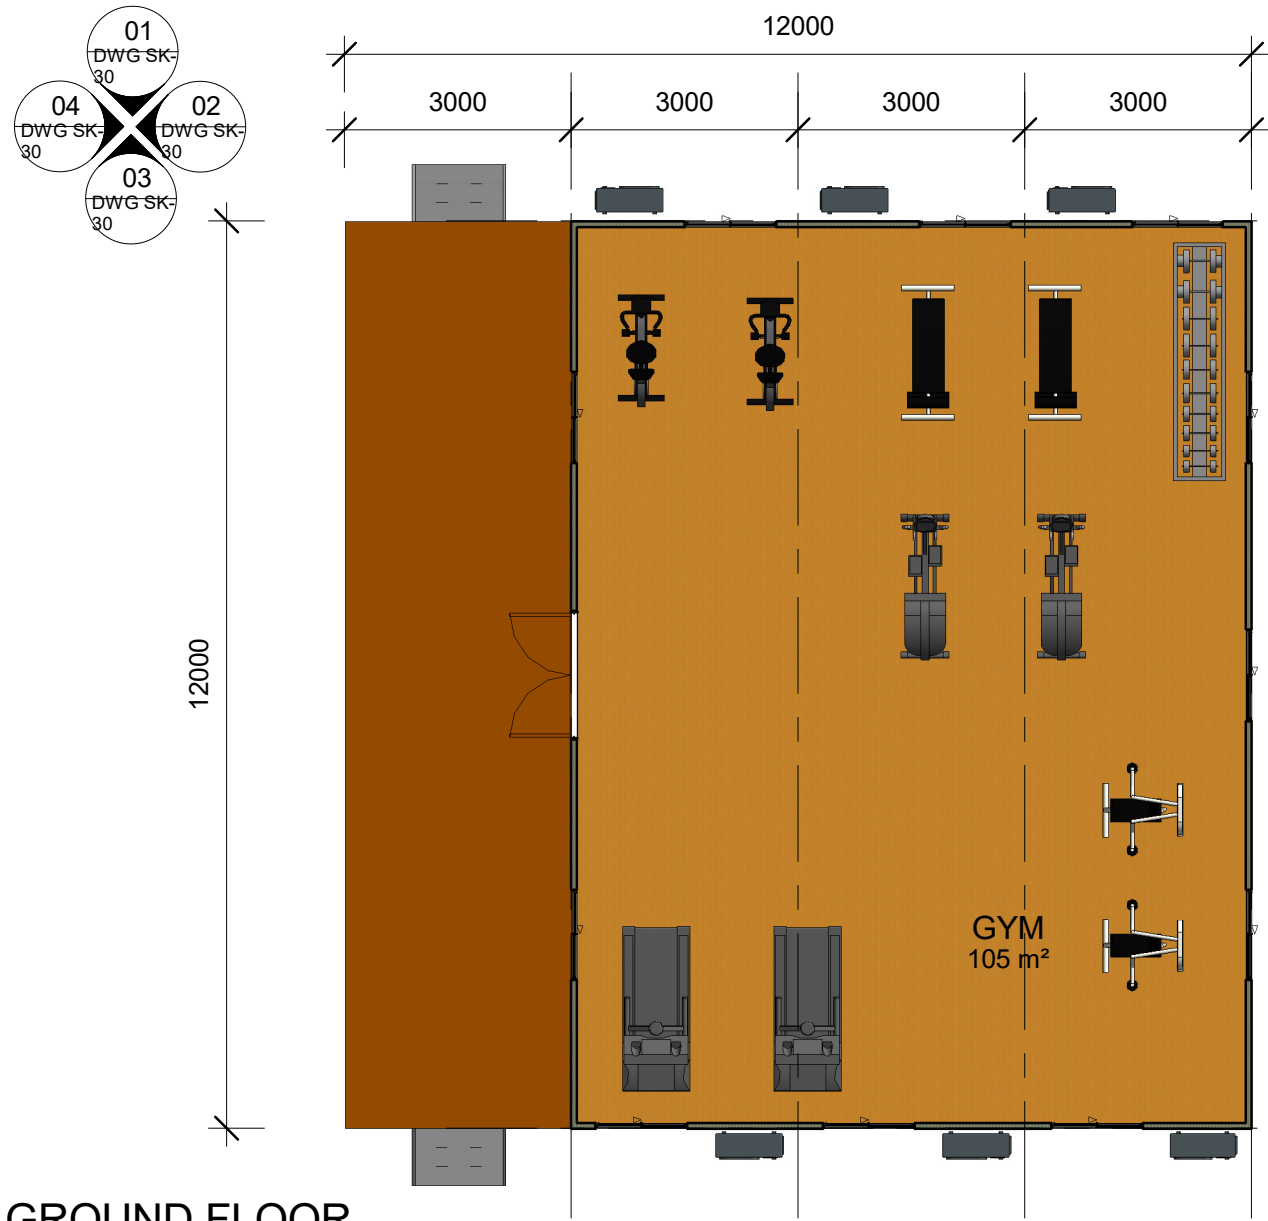


GROUND FLOOR
1 : 100 @ A1

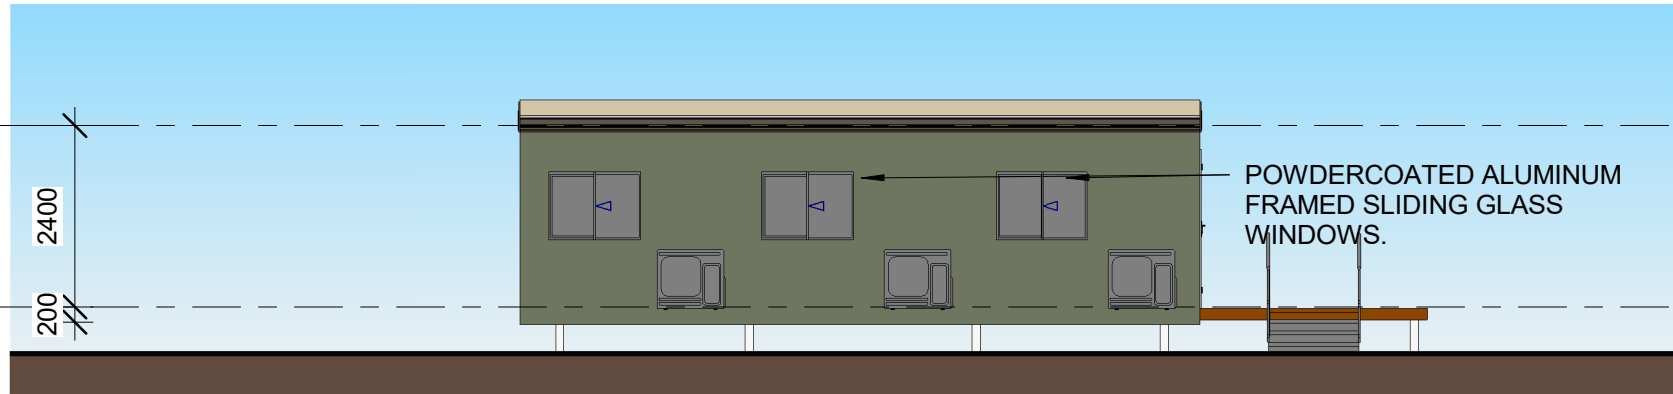


01 ELEVATION 1
DWG SK-30 : 100 @ A1

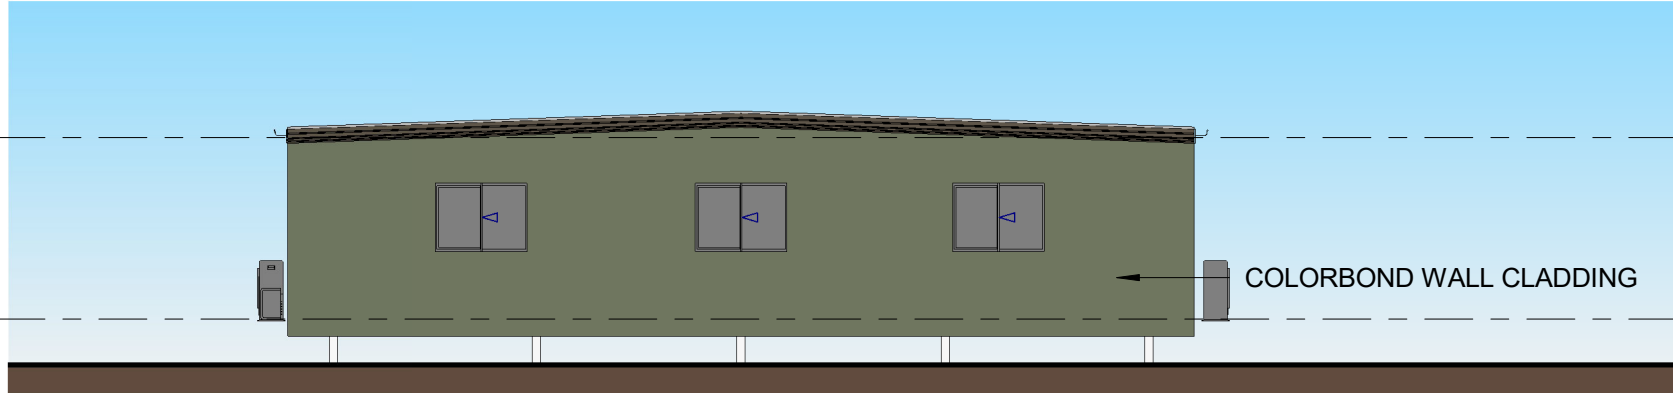

02 ELEVATION 2
DWG SK-30 : 100 @ A1

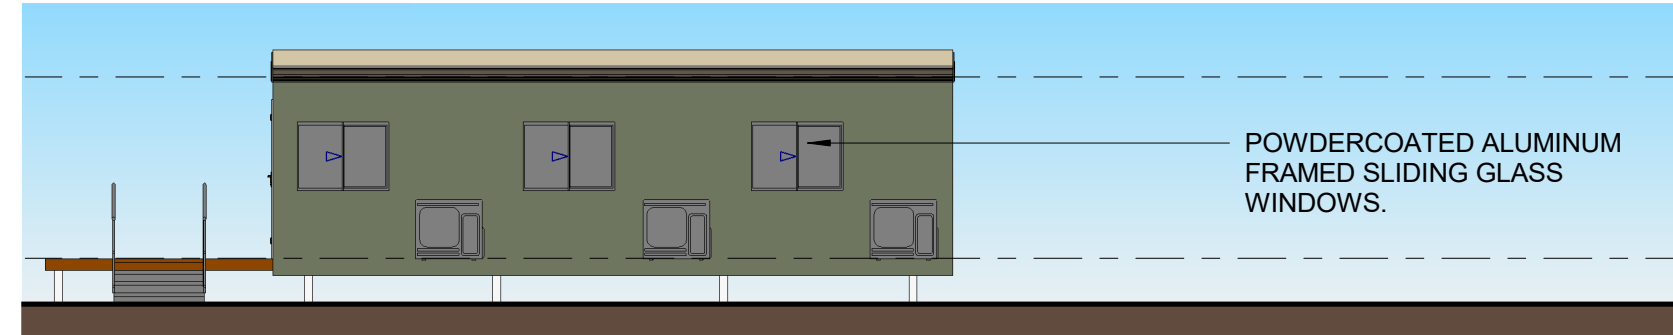

03 ELEVATION 3
DWG SK-30 : 100 @ A1

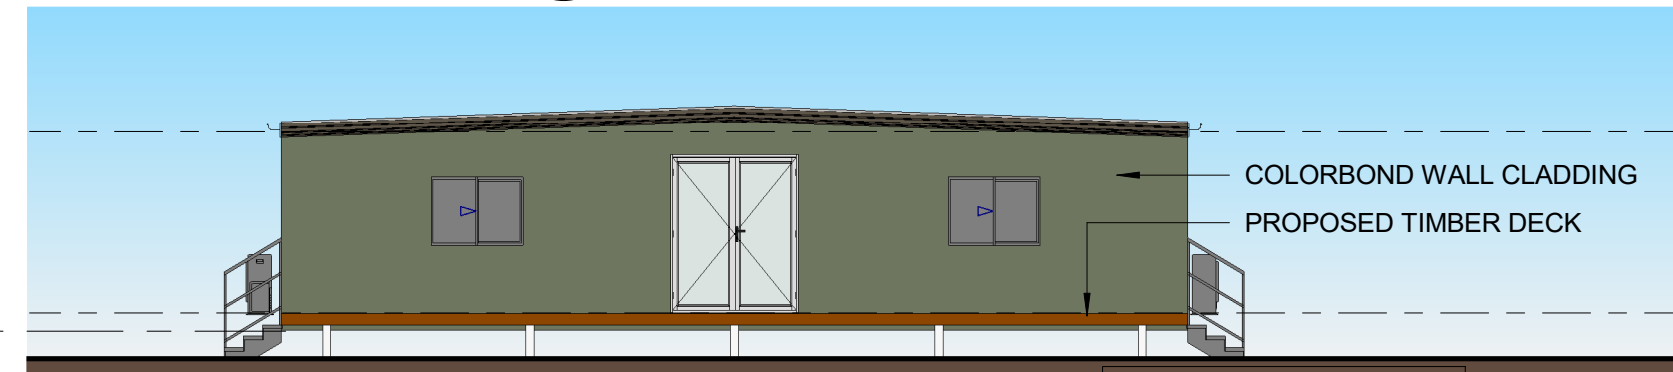

04 ELEVATION 4
DWG SK-30 : 100 @ A1

